

**PLAN LEGEND**

- PROPERTY LINE.
- - - - - SETBACK LINE
- - - - - LINE OF EASEMENT
- ▨ AREA OF ADDITION

**ASSESSOR PARCEL NUMBER**

APN: \_\_\_\_\_

**OWNER**

NAME: \_\_\_\_\_

ADDRESS: \_\_\_\_\_

PHONE: \_\_\_\_\_

**BUILDER**

NAME: \_\_\_\_\_

ADDRESS: \_\_\_\_\_


PHONE: \_\_\_\_\_

**PLOT PLAN**

REV.	DATE	BY:	SCALE:
			N.T.S.
			DATE:
			FEB. 2006
			DRAWN BY:
			BK.

**Sample**

SHEET  
**1**  
OF 6 SHEETS

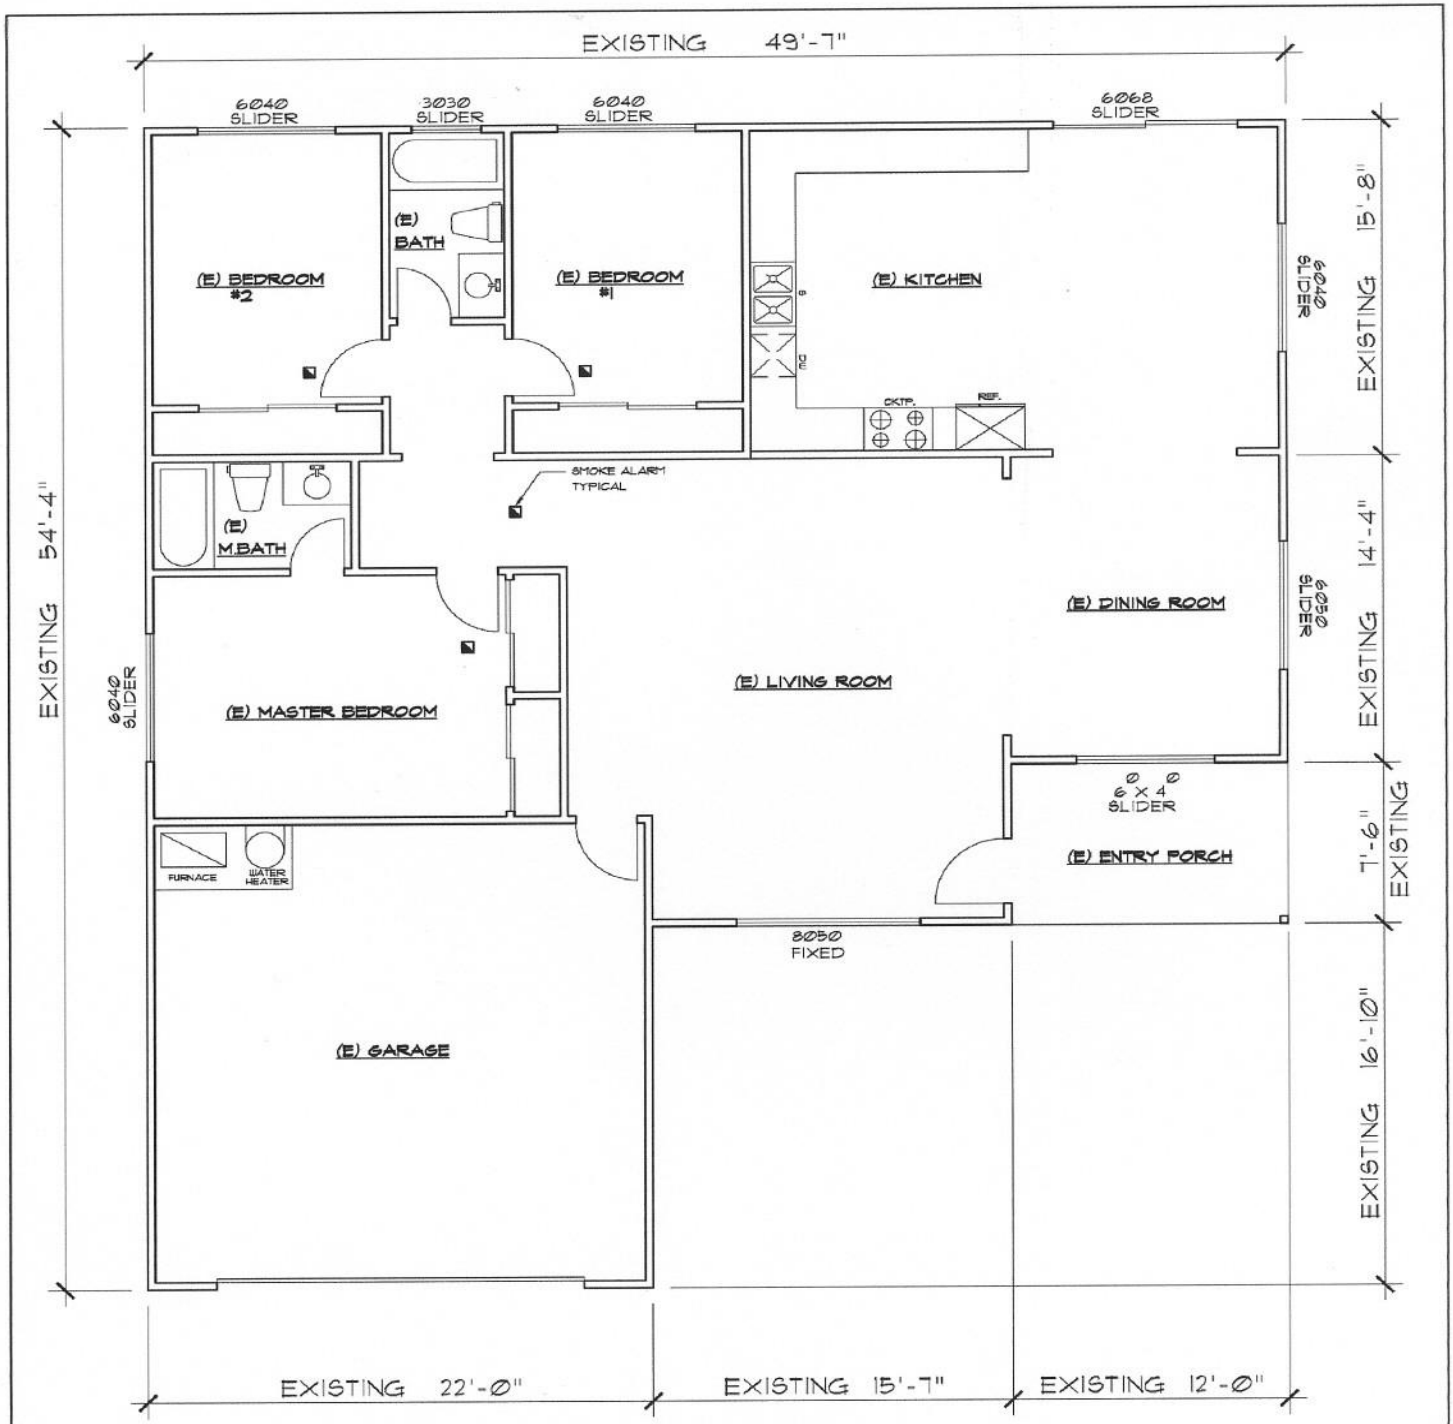


**EXISTING FLOOR PLAN**

REV.	DATE	BY:	SCALE:
			DATE:
			DRAWN BY:

**Sample**

SHEET  
**2**  
 OF 6 SHEETS

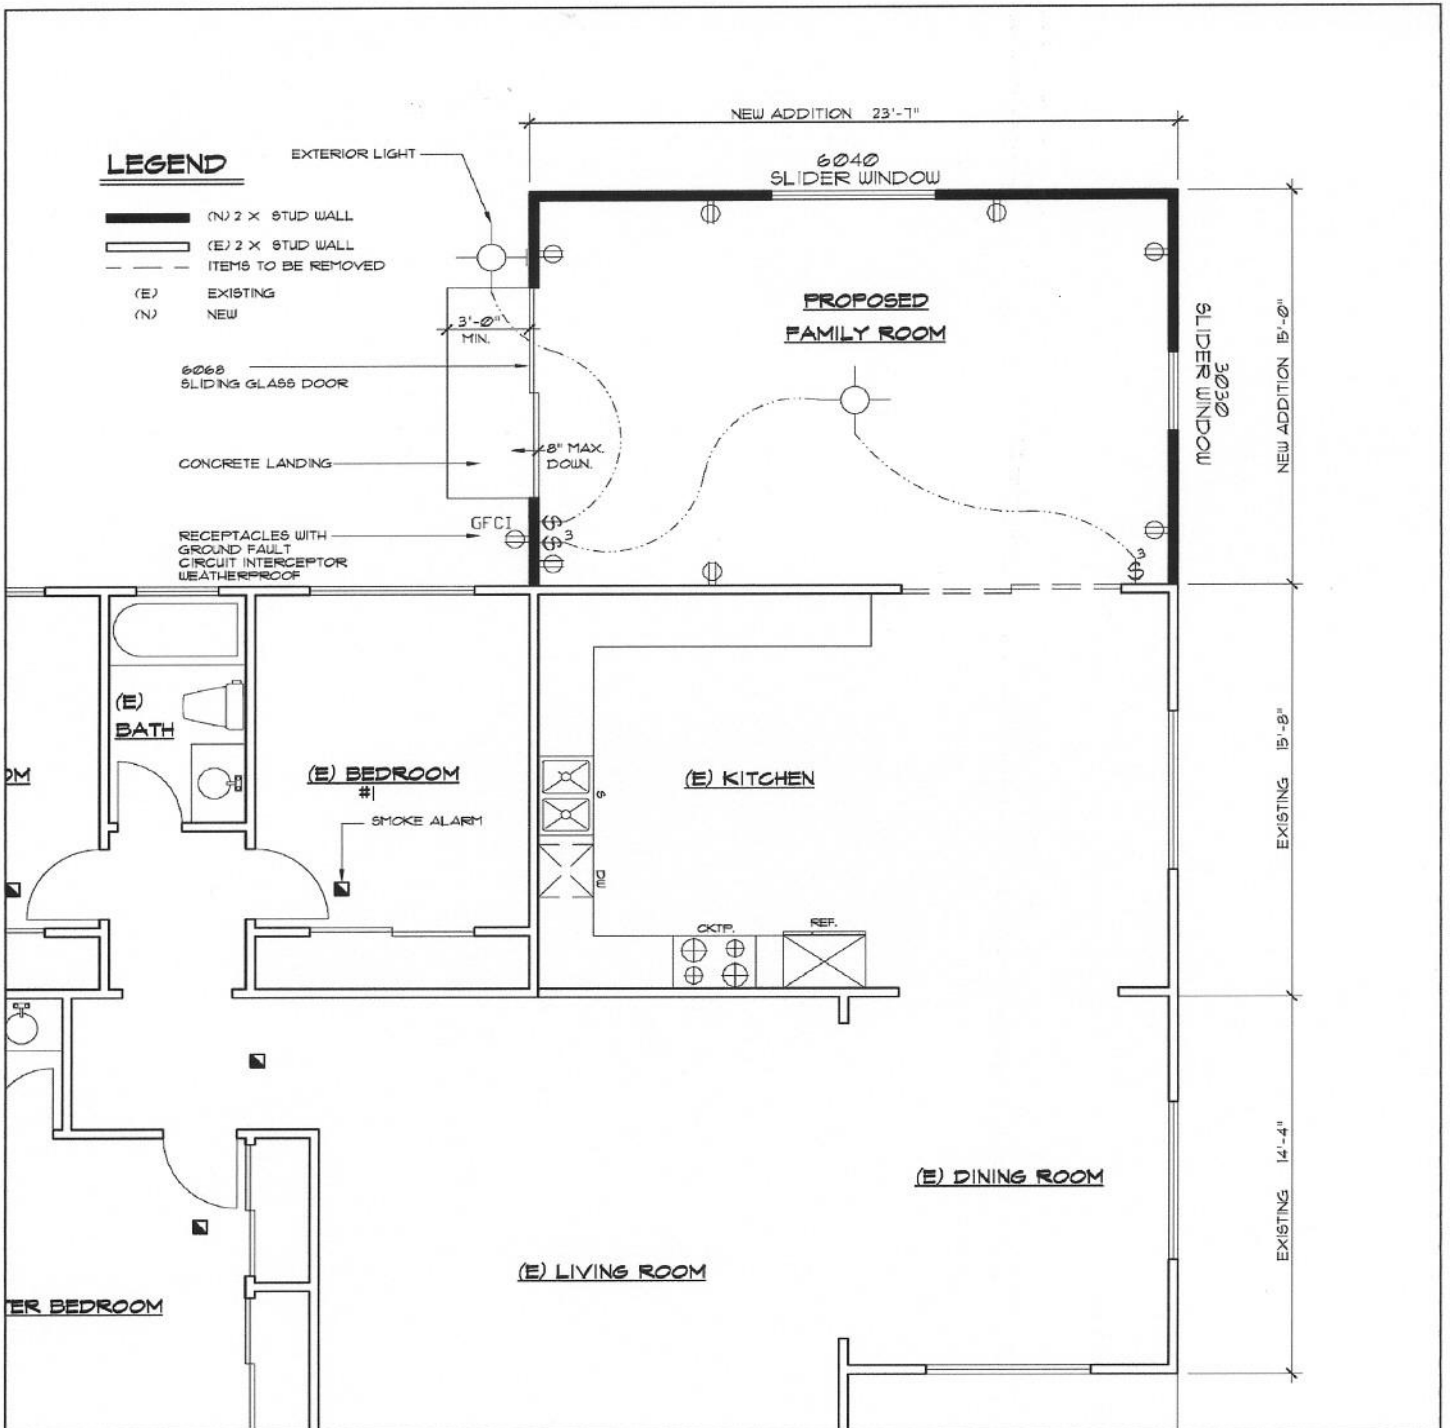


**PROPOSED PARTIAL FLOOR PLAN**

REV.	DATE	BY:	SCALE:
			N.T.S
			DATE:
			FEB. 2006
			DRAWN BY:
			BK.

**Sample**

**SHEET**  
**3**  
**OF 6 SHEETS**

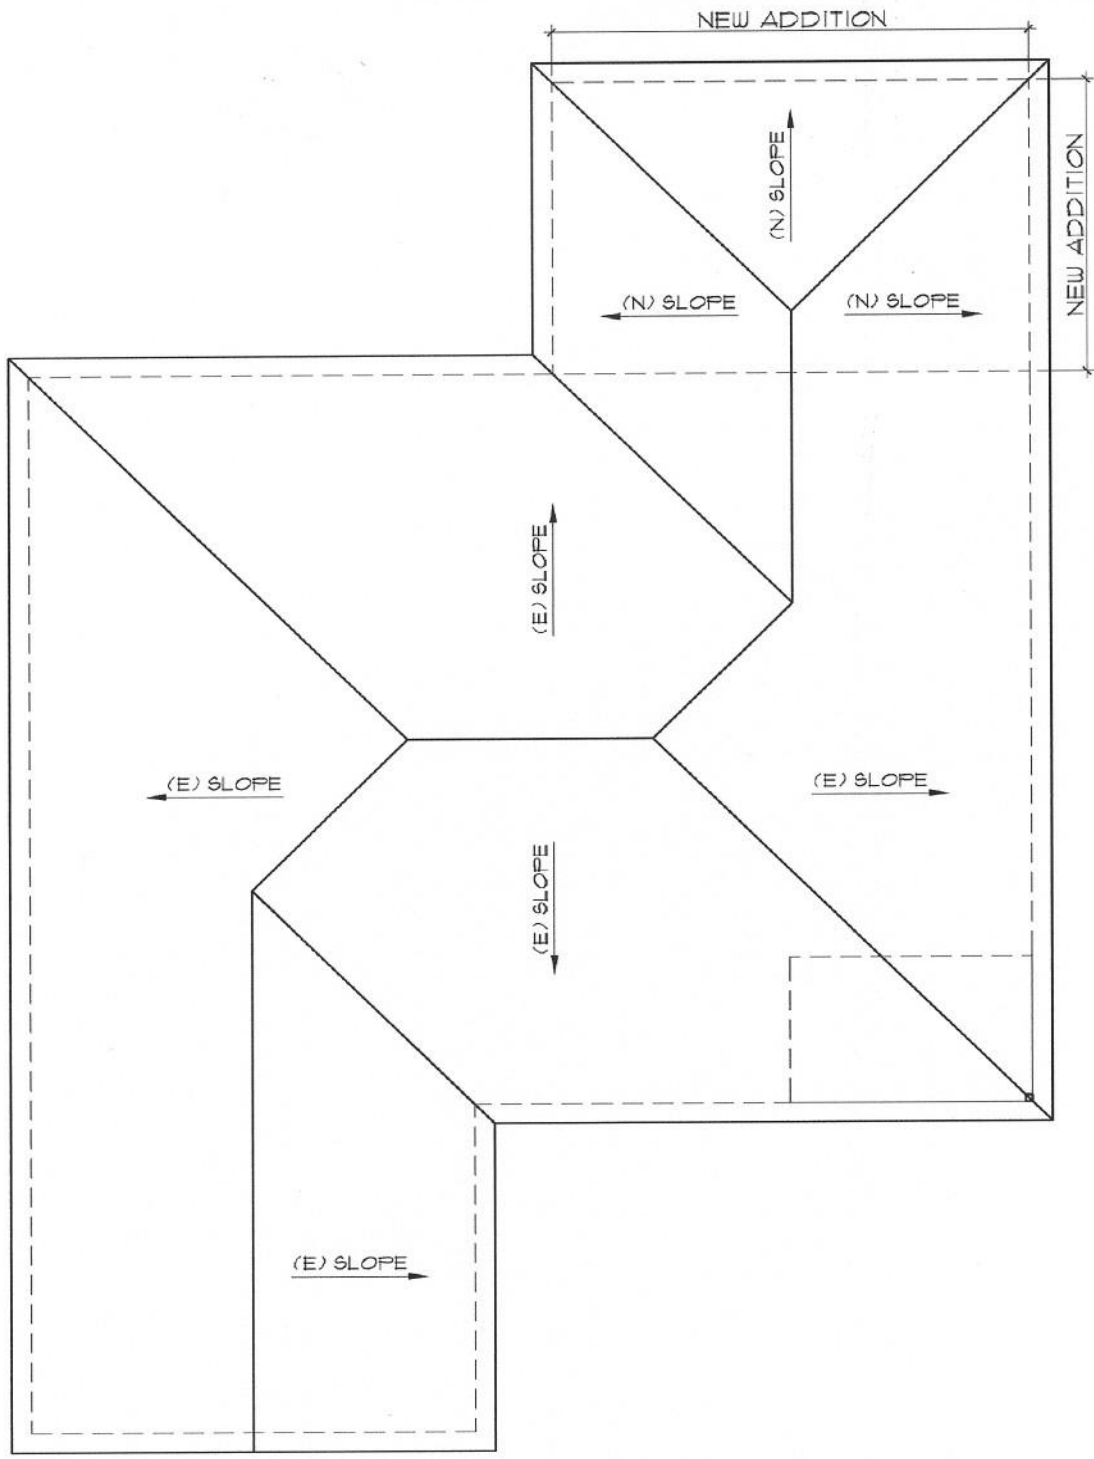

**PROPOSED ROOF PLAN**


REV.	DATE	BY:	SCALE:
			N.T.S
			DATE:
			FEB. 2006
			DRAWN BY:
			BK.

**Sample**


SHEET  
**4**  
 OF 6 SHEETS



**RIGHT SIDE ELEVATION**

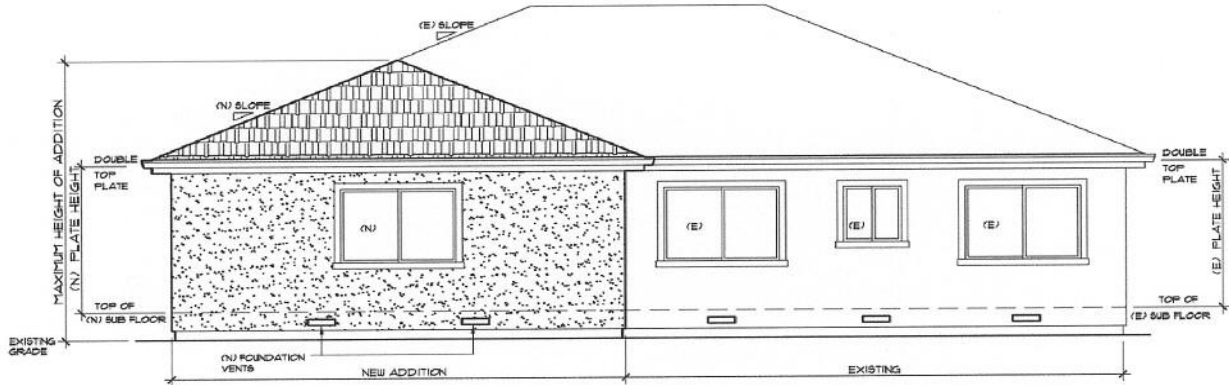

**REAR ELEVATION**

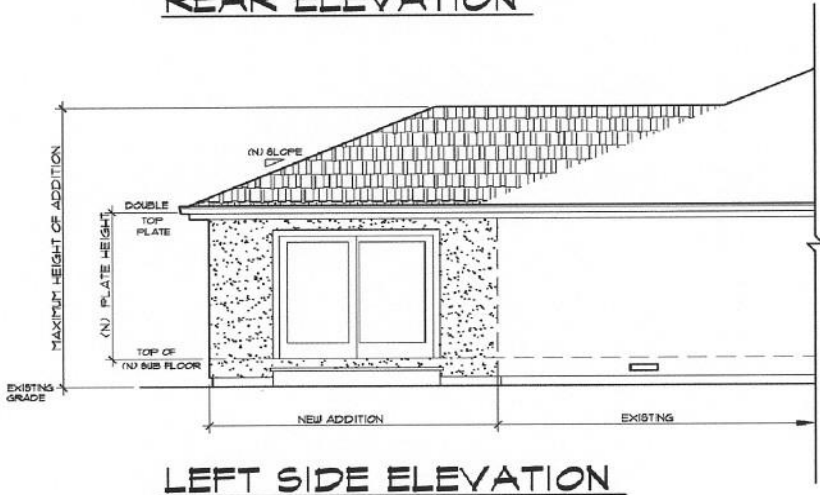


**LEFT SIDE ELEVATION**

REV.	DATE	BY:	SCALE: N.T.S
			DATE: FEB. 2006
			DRAWN BY: BK.

**Sample**

**SHEET  
5  
OF 6 SHEETS**

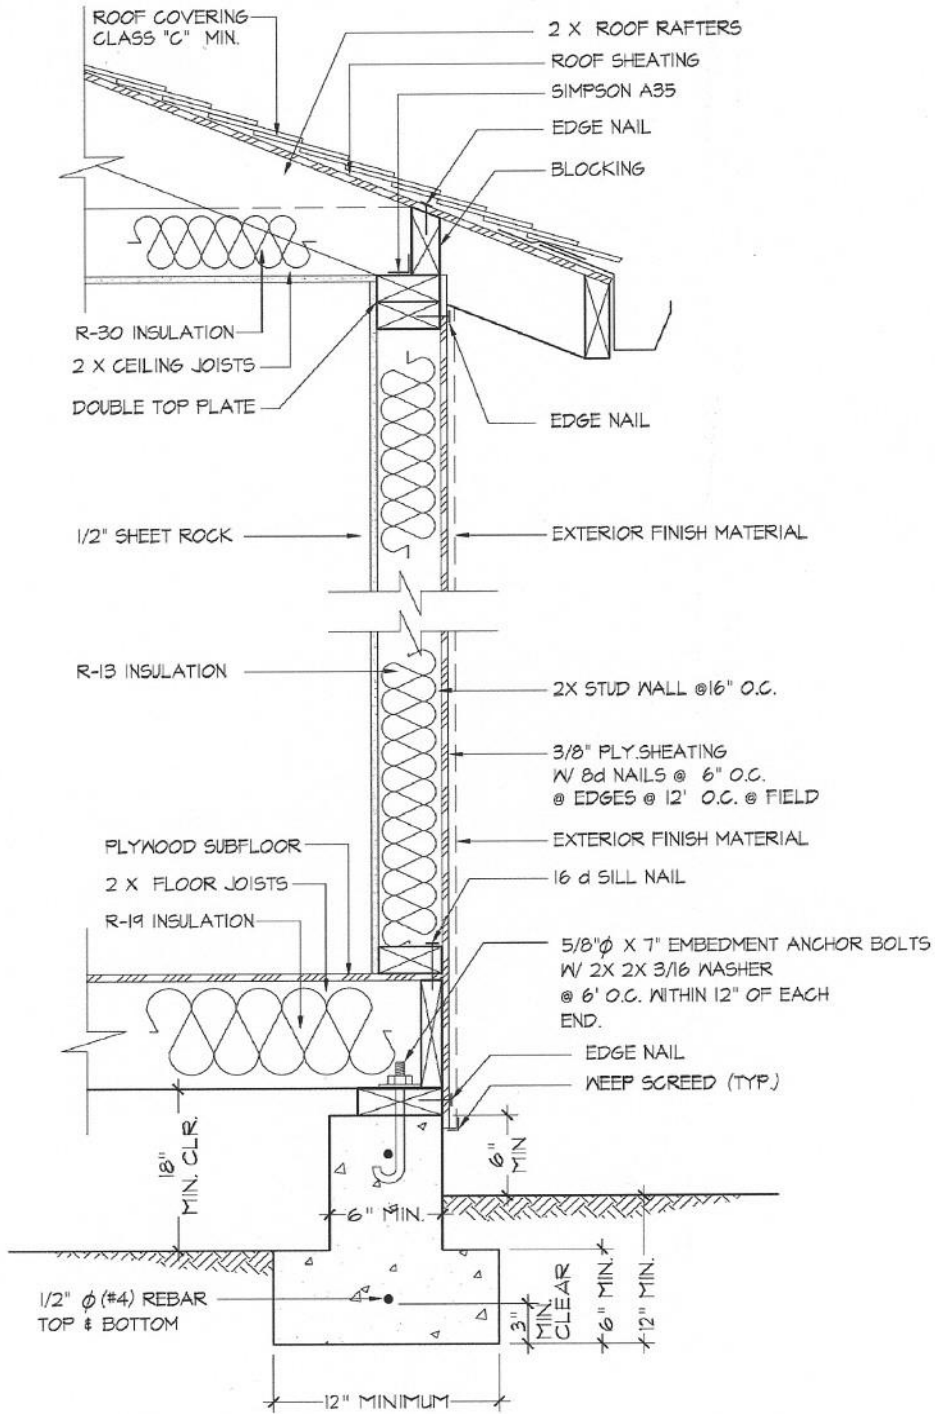

**EXTERIOR WALL CROSS SECTION**

REV.	DATE	BY:	SCALE: N.T.S
			DATE: FEB. 2006
			DRAWN BY: BK

**Sample**

SHEET  
**6**  
 OF 6 SHEETS